


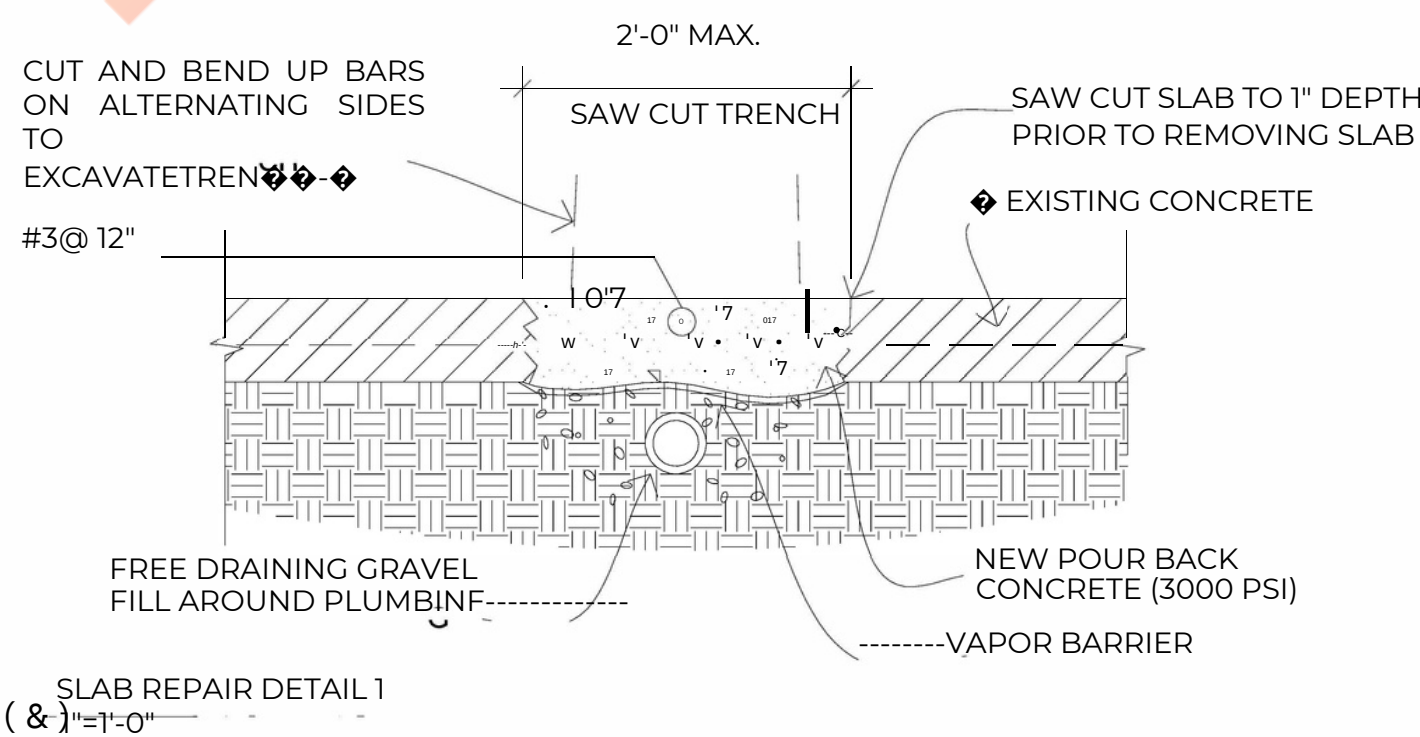
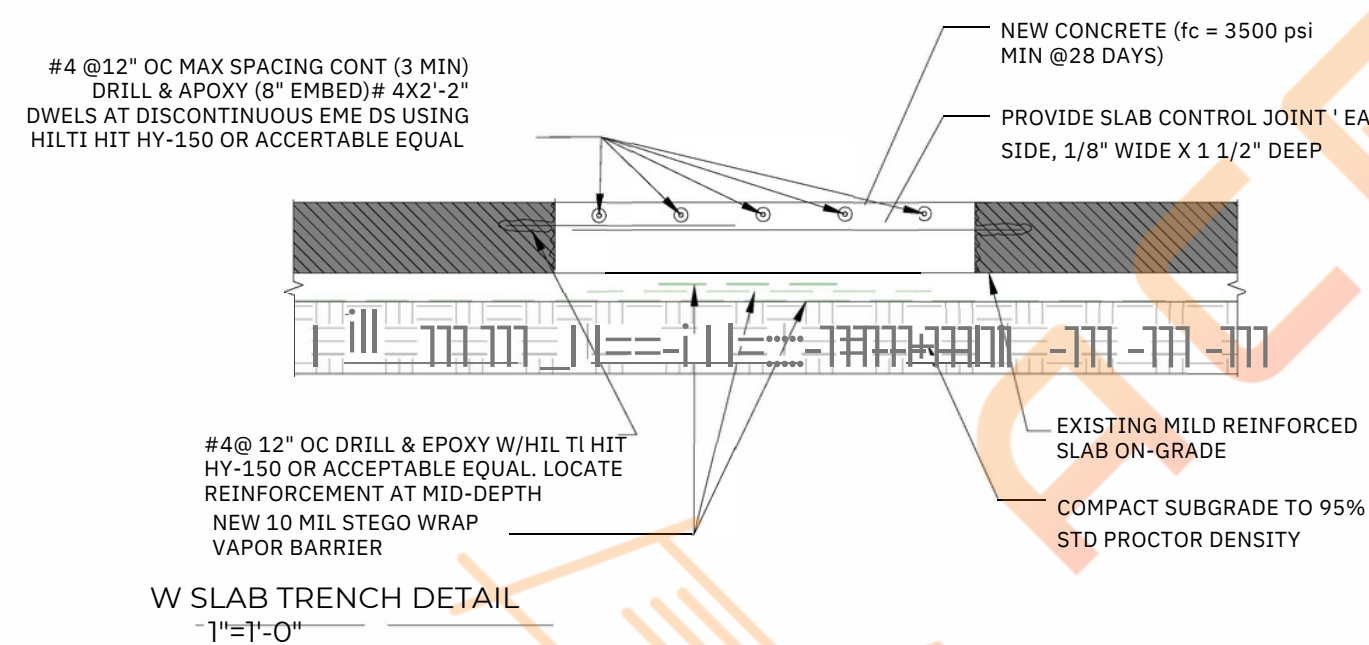


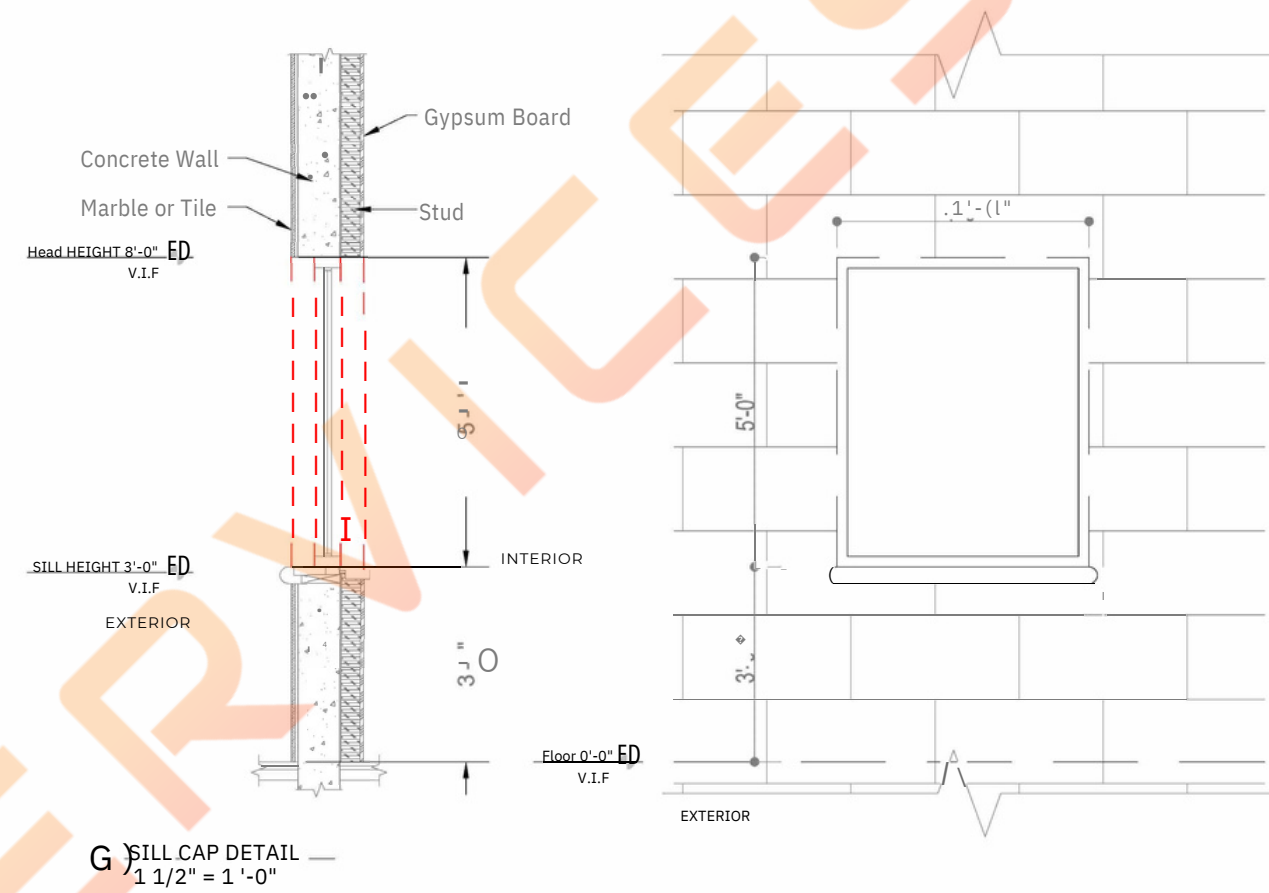

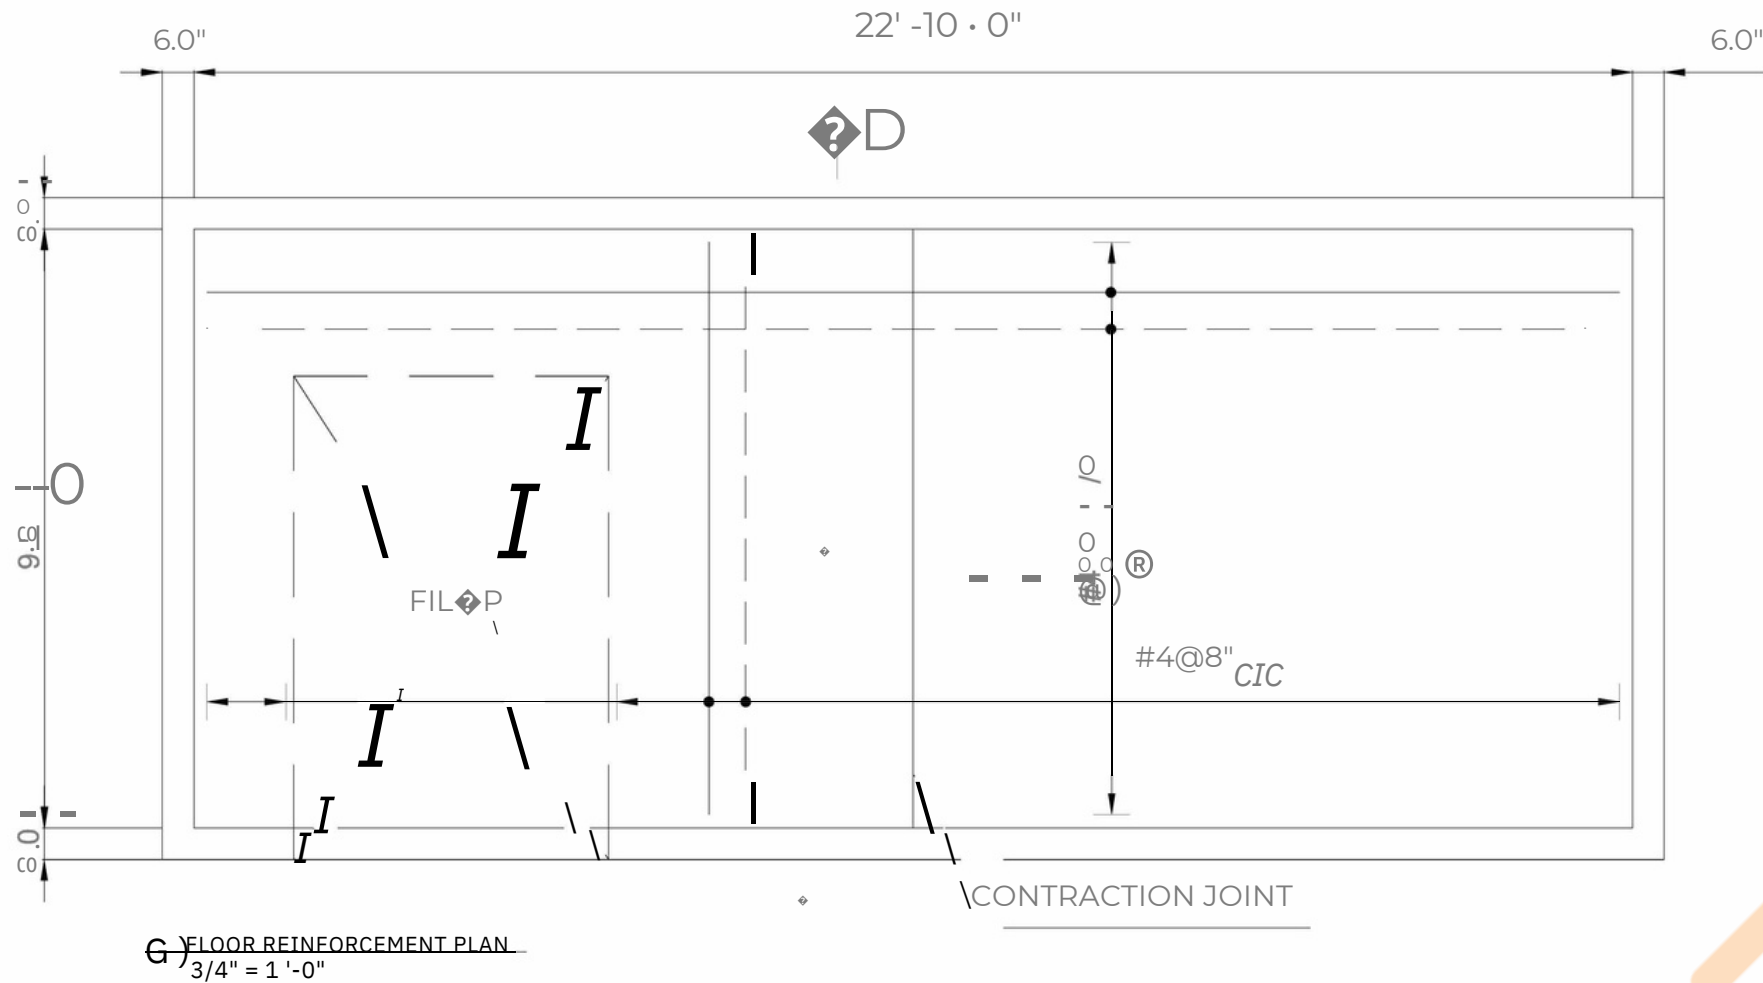

ACE SERVICES
DESIGN ESTIMATE DRIVE

16319 Hillside Garden LN,
Houston, TX 77084
VOICE: 281--899-0250

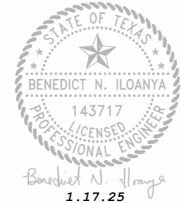

ENGINEERING CONSULTANT:
HAPPY COW DESIGNS
FIRM# 26396
2800 CITYWEST BLVD STE 150-126
HOUSTON, TX 77042
P.E. BENEDICT ILOANYA
P.E.# 143717

3795 ROY RICHARD DRIVE
ST101, SCHERTZ, TX 78154

REVISION DATE	

ISSUE DATES	
OWNER REVIEW SET	DATE
	12 JAN, 2025

CHECKED BY	IS
DRAWN BY	SA
PROJECT NUMBER	
Project Number	
DATE	
17 JAN, 2025	
X-RAY ROOM	
FLOOR SLAB	
SHEET NUMBER	
S-01	

